

NOTES:

STAMP/SEAL:


CLIENT:

SISTERS OF THE NATIVITY

PROJECT:

PROPOSED ORPHANAGE HOME

OTUKPO-ICHO, BENUE STATE.

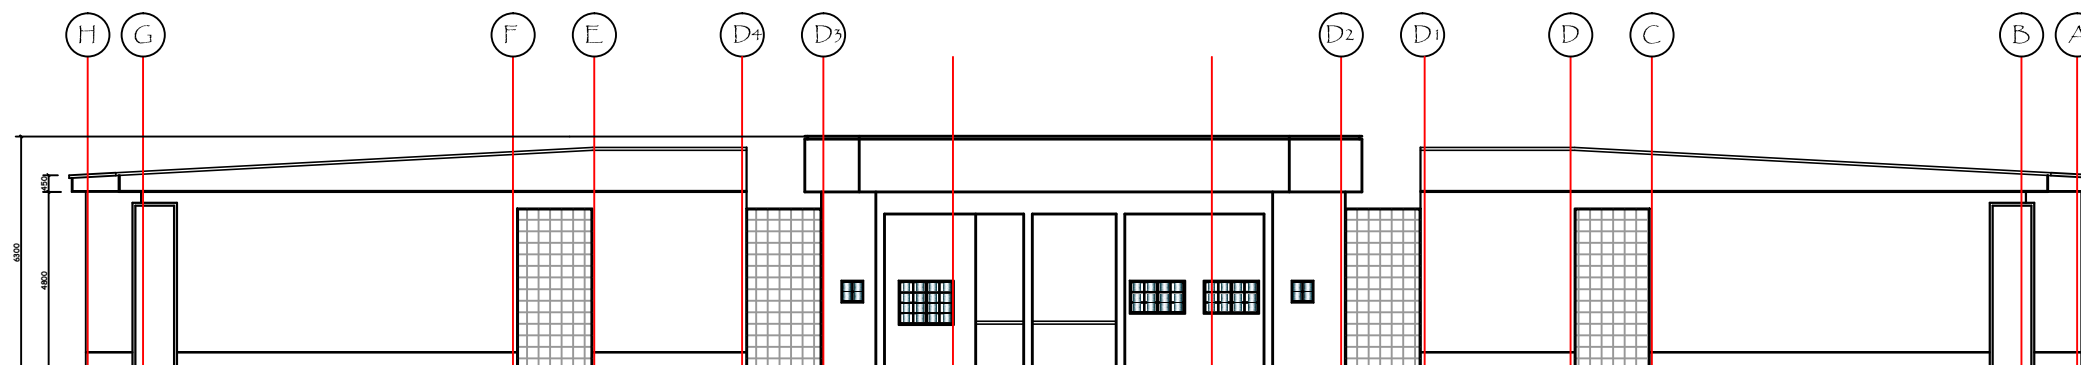

 **REAR ELEVATION**

RC 1136743

KEPH CONSULTS

ARCHITECTS • ENGINEERS • SURVEYORS • CONSTRUCTION SPECIALISTS.
Tms Building Noc3 kachia Road Opposite
Crown Plaza Beside Goshen Memorial
Garden Ungwa boro sabo Tasha Kaduna
State
08034756529
simwitxpert@gmail.com

TITLE:

ELEVATION

DESIGNED:	Solomon, I. Ontogun Arch.
CAD	S. I. M
CHECKED:	Arc. Sati Shwarka (mnia)
SCALE:	1:200

DATE: JULY, 2018

SHEET NO.: A-11